

GRABER
DRAFTING
(812) 687-7653
www.graberdrafting.com

DRAWN BY:
FRED GRABER

1/12/15



REVISED
1/27/15

Preliminary Plan

NEW HOME PLANS FOR:
Sample Plan

PAGE

1 OF 4

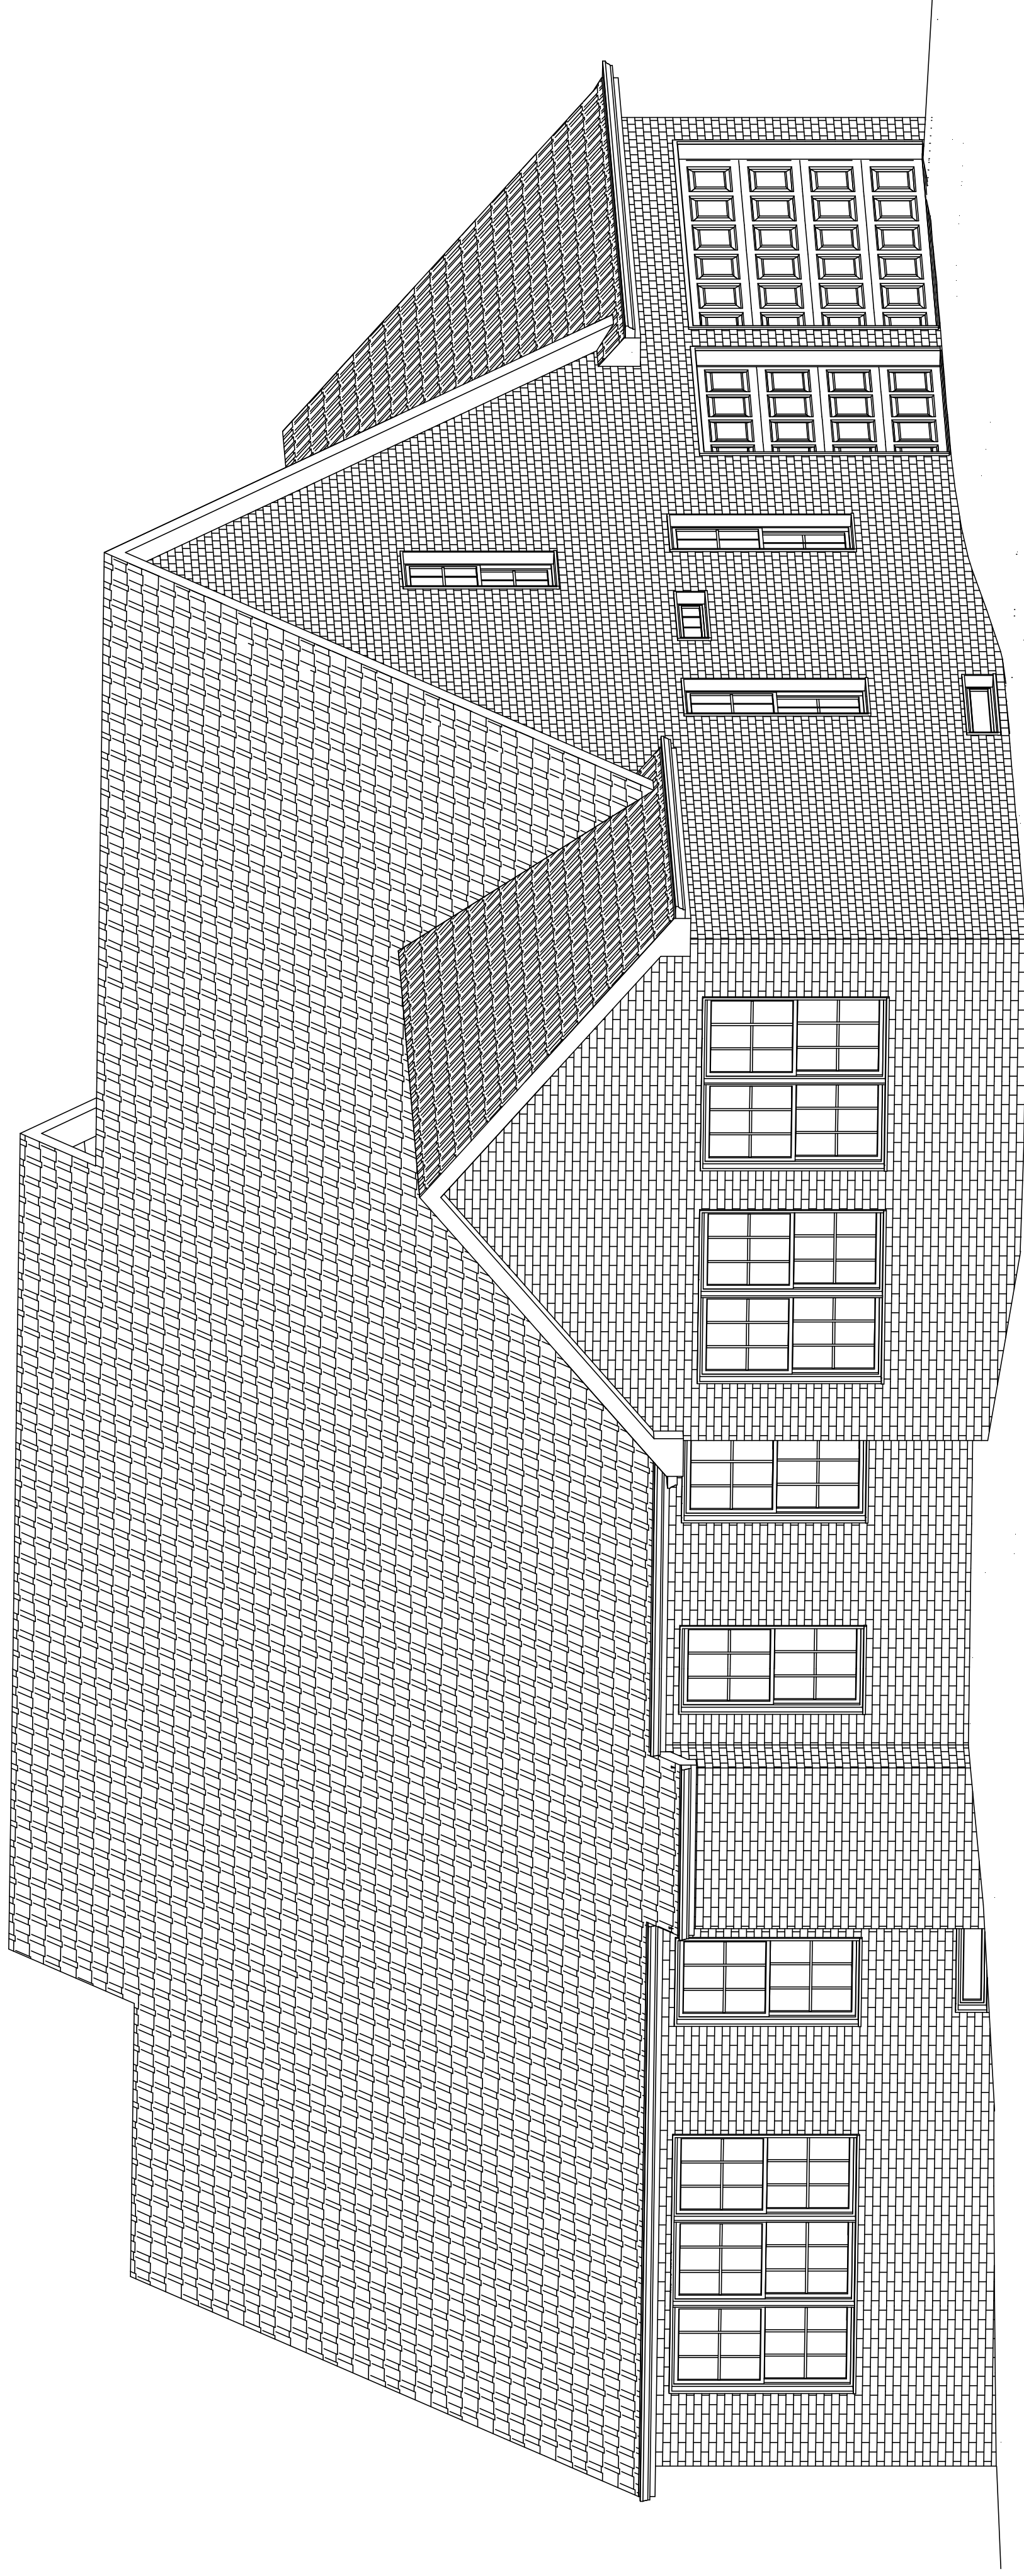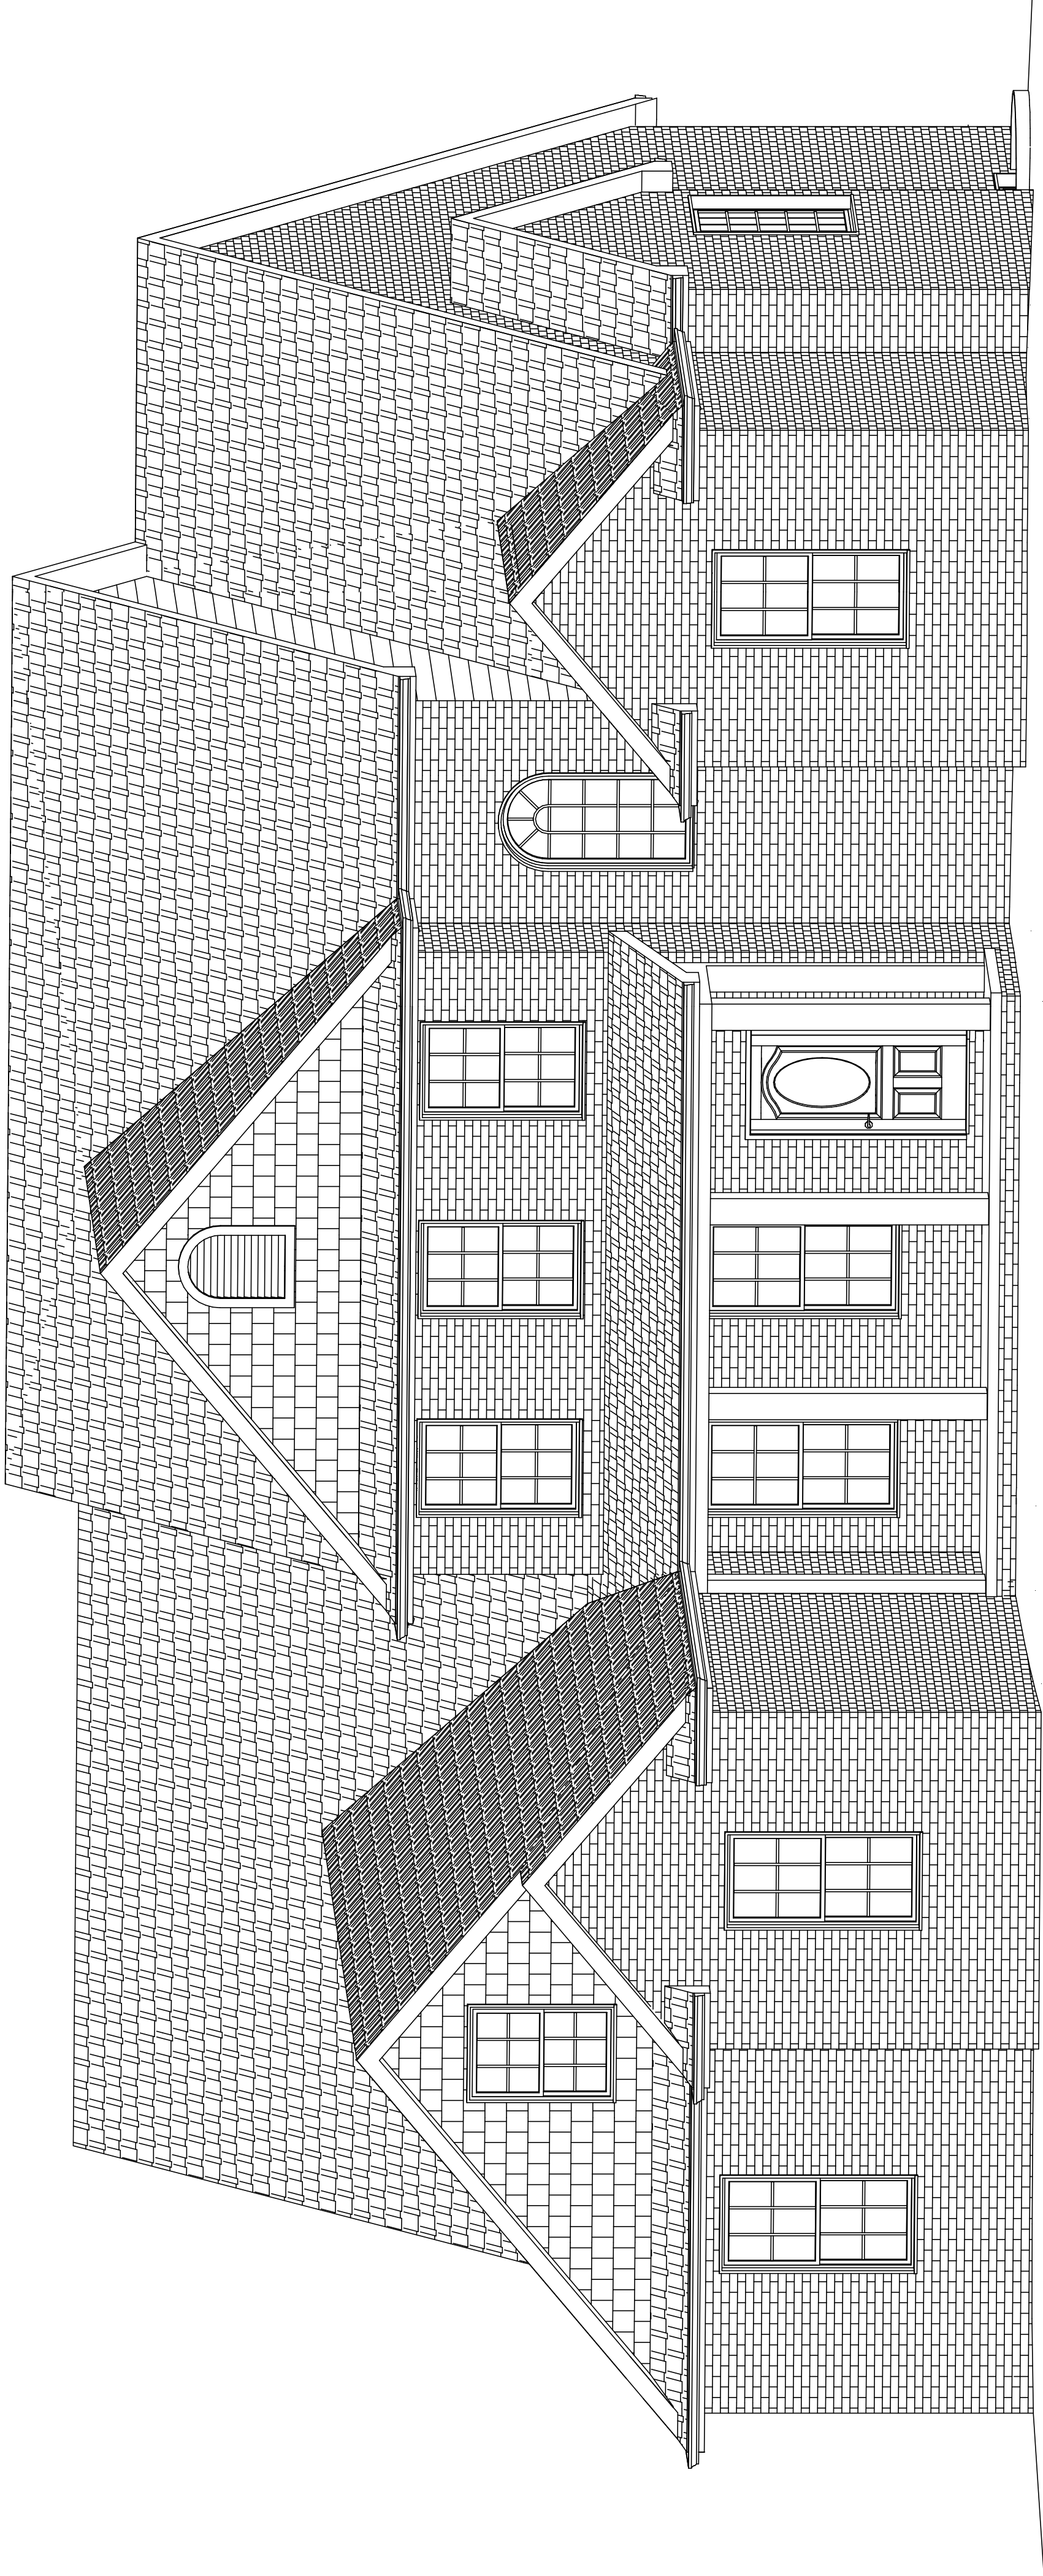


Preliminary Plan
(Not for Construction)

GREAT CARE & EFFORT HAVE GONE INTO THE CREATION & THE DESIGN OF THESE PLANS. HOWEVER BECAUSE OF THE IMPOSSIBILITY OF PROVIDING DAY TO DAY CONTROL ON THE SITE, CONSULTATION, SUPERVISION AND CONTROL OVER THE ACTUAL CONSTRUCTION OF THE PROJECT IS THE RESPONSIBILITY OF THE HOMEOWNER. ANY DAMAGE, INCLUDING STRUCTURAL FAILURES, DUE TO ANY DEFICIENCIES, OMISSIONS, OR ERRORS IN THE DESIGN OF THESE PLANS, USERS OF THESE PLANS SHALL REVIEW THE PLANS AND CHECK ALL DIMENSIONS, QUANTITIES, SPACING, AND MATERIALS. THE USER SHALL BE RESPONSIBLE FOR ORDERING MATERIALS. THE DESIGNER SHALL NOT BE HELD LIABLE FOR ERRORS.



www.graberdrafting.com

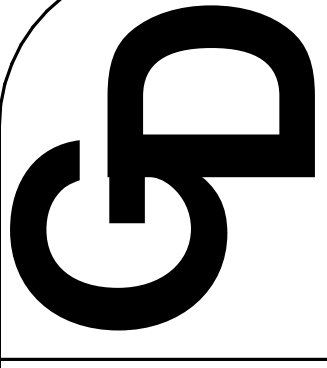

GRABER
DRAFTING
(812) 687-7653
www.graberdrafting.com

DRAWN BY:
FRED GRABER

1/12/15

REVISED
1/27/15

Preliminary Plan

NEW HOME PLANS FOR:
Sample Plan


PAGE

2 OF

4


NOTE: ALL EXTERIOR WALLS ARE SHOWN AS 4" UNLESS NOTED OTHERWISE
ALL INTERIOR WALLS ARE SHOWN AS 3 1/2" UNLESS NOTED OTHERWISE
12" OVERHANGS ON GABLES
16" OVERHANGS ON EAVES
ALL ANGLED WALLS ARE 45% UNLESS NOTED OTHERWISE

GREAT CARE & EFFORT HAVE GONE INTO THE CREATION & THE DESIGN OF THESE PLANS. HOWEVER BECAUSE OF THE IMPOSSIBILITY OF PROVIDING DAY TO DAY CONTROL ON THE SITE, CONSULTATION, SUPERVISION AND CONTROL OVER THE ACTUAL CONSTRUCTION OF THE PROJECT IS THE RESPONSIBILITY OF THE HOMEOWNER. ANY DAMAGE, INCLUDING STRUCTURAL FAILURES, DUE TO ANY DEFICIENCIES, OMISSIONS OR ERRORS IN THE DESIGN OF THESE PLANS, USERS OF THESE PLANS SHALL REVIEW THE PLANS AND CHECK ALL DIMENSIONS, QUANTITIES, SPACING, MATERIALS, AND FINISHES. THE USER ASSUMES ALL RESPONSIBILITY. THE DESIGNER SHALL NOT BE HELD LIABLE FOR ERRORS.

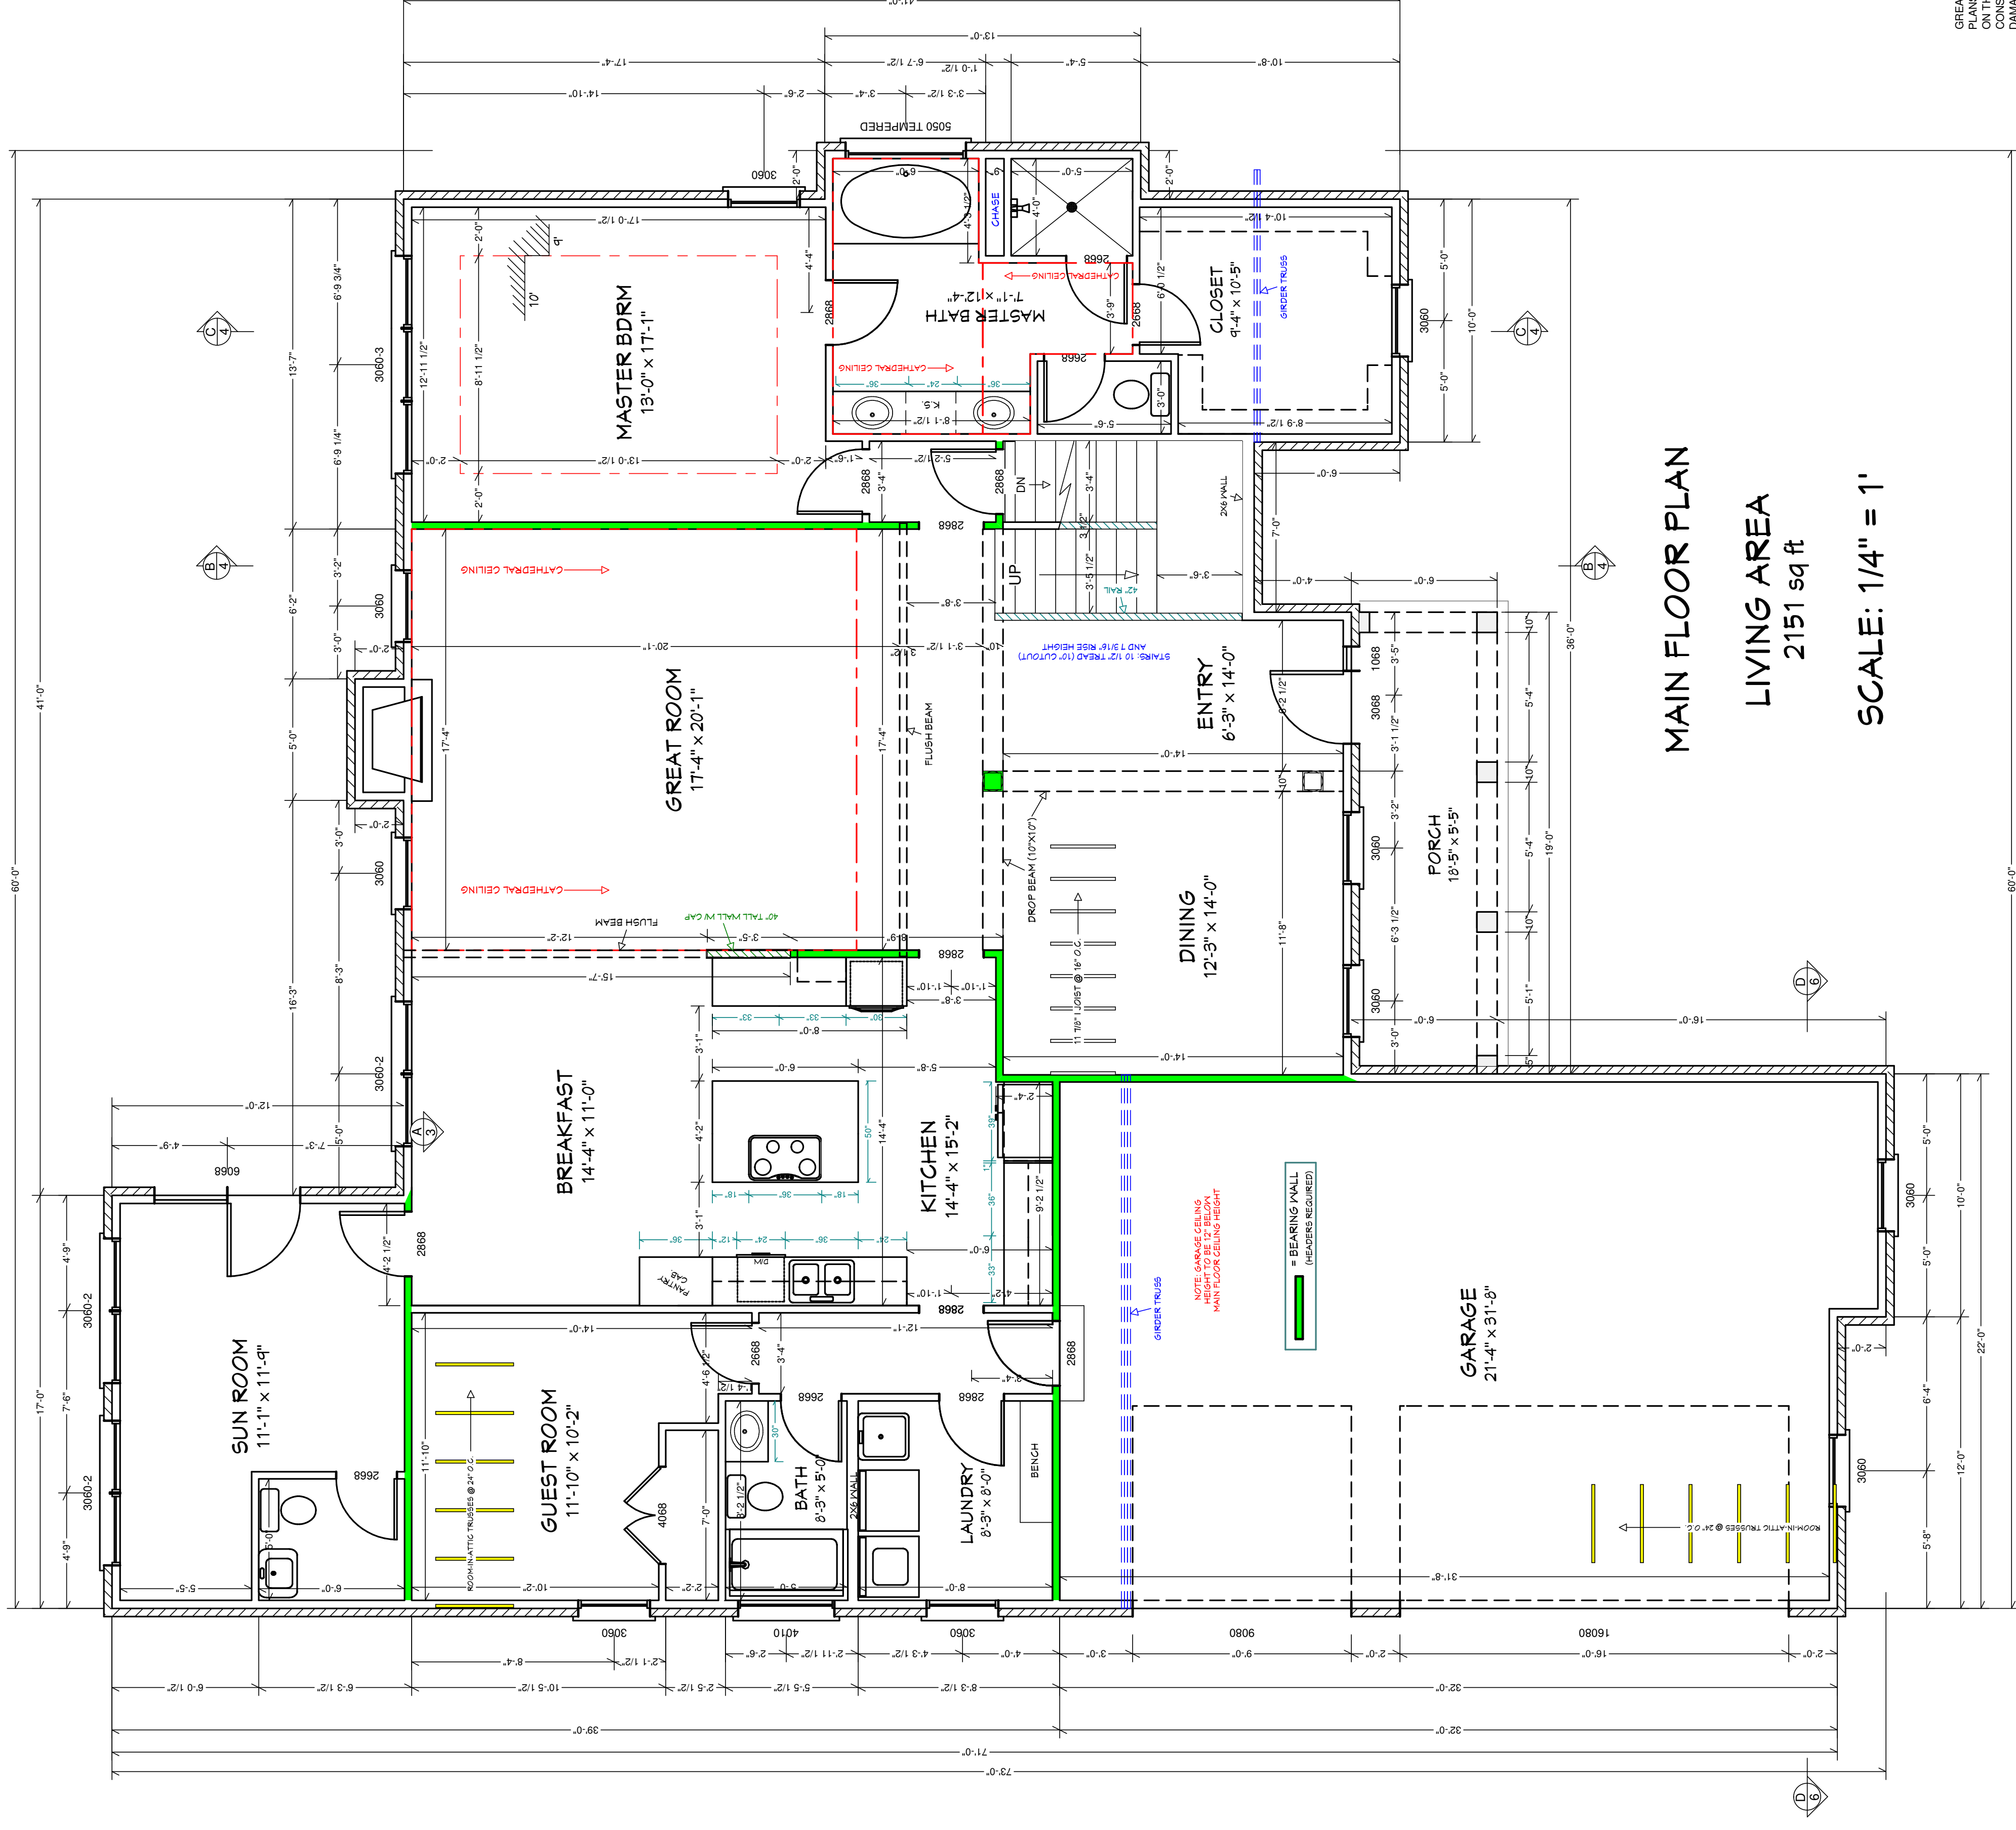

MAIN FLOOR PLAN
LIVING AREA
2151 sq ft
SCALE: 1/4" = 1'

Preliminary Plan (Not for Construction)

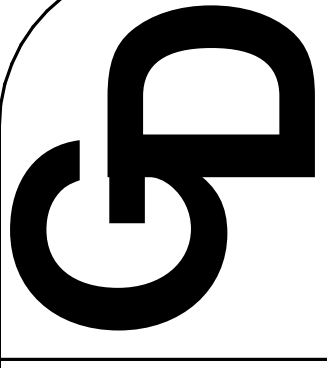

GRABER
DRAFTING
(812) 687-7653
www.graberdrafting.com

DRAWN BY:
FRED GRABER

1/12/15

REVISED
1/27/15


Preliminary Plan

NEW HOME PLANS FOR:
Sample Plan

PAGE

3 OF

4

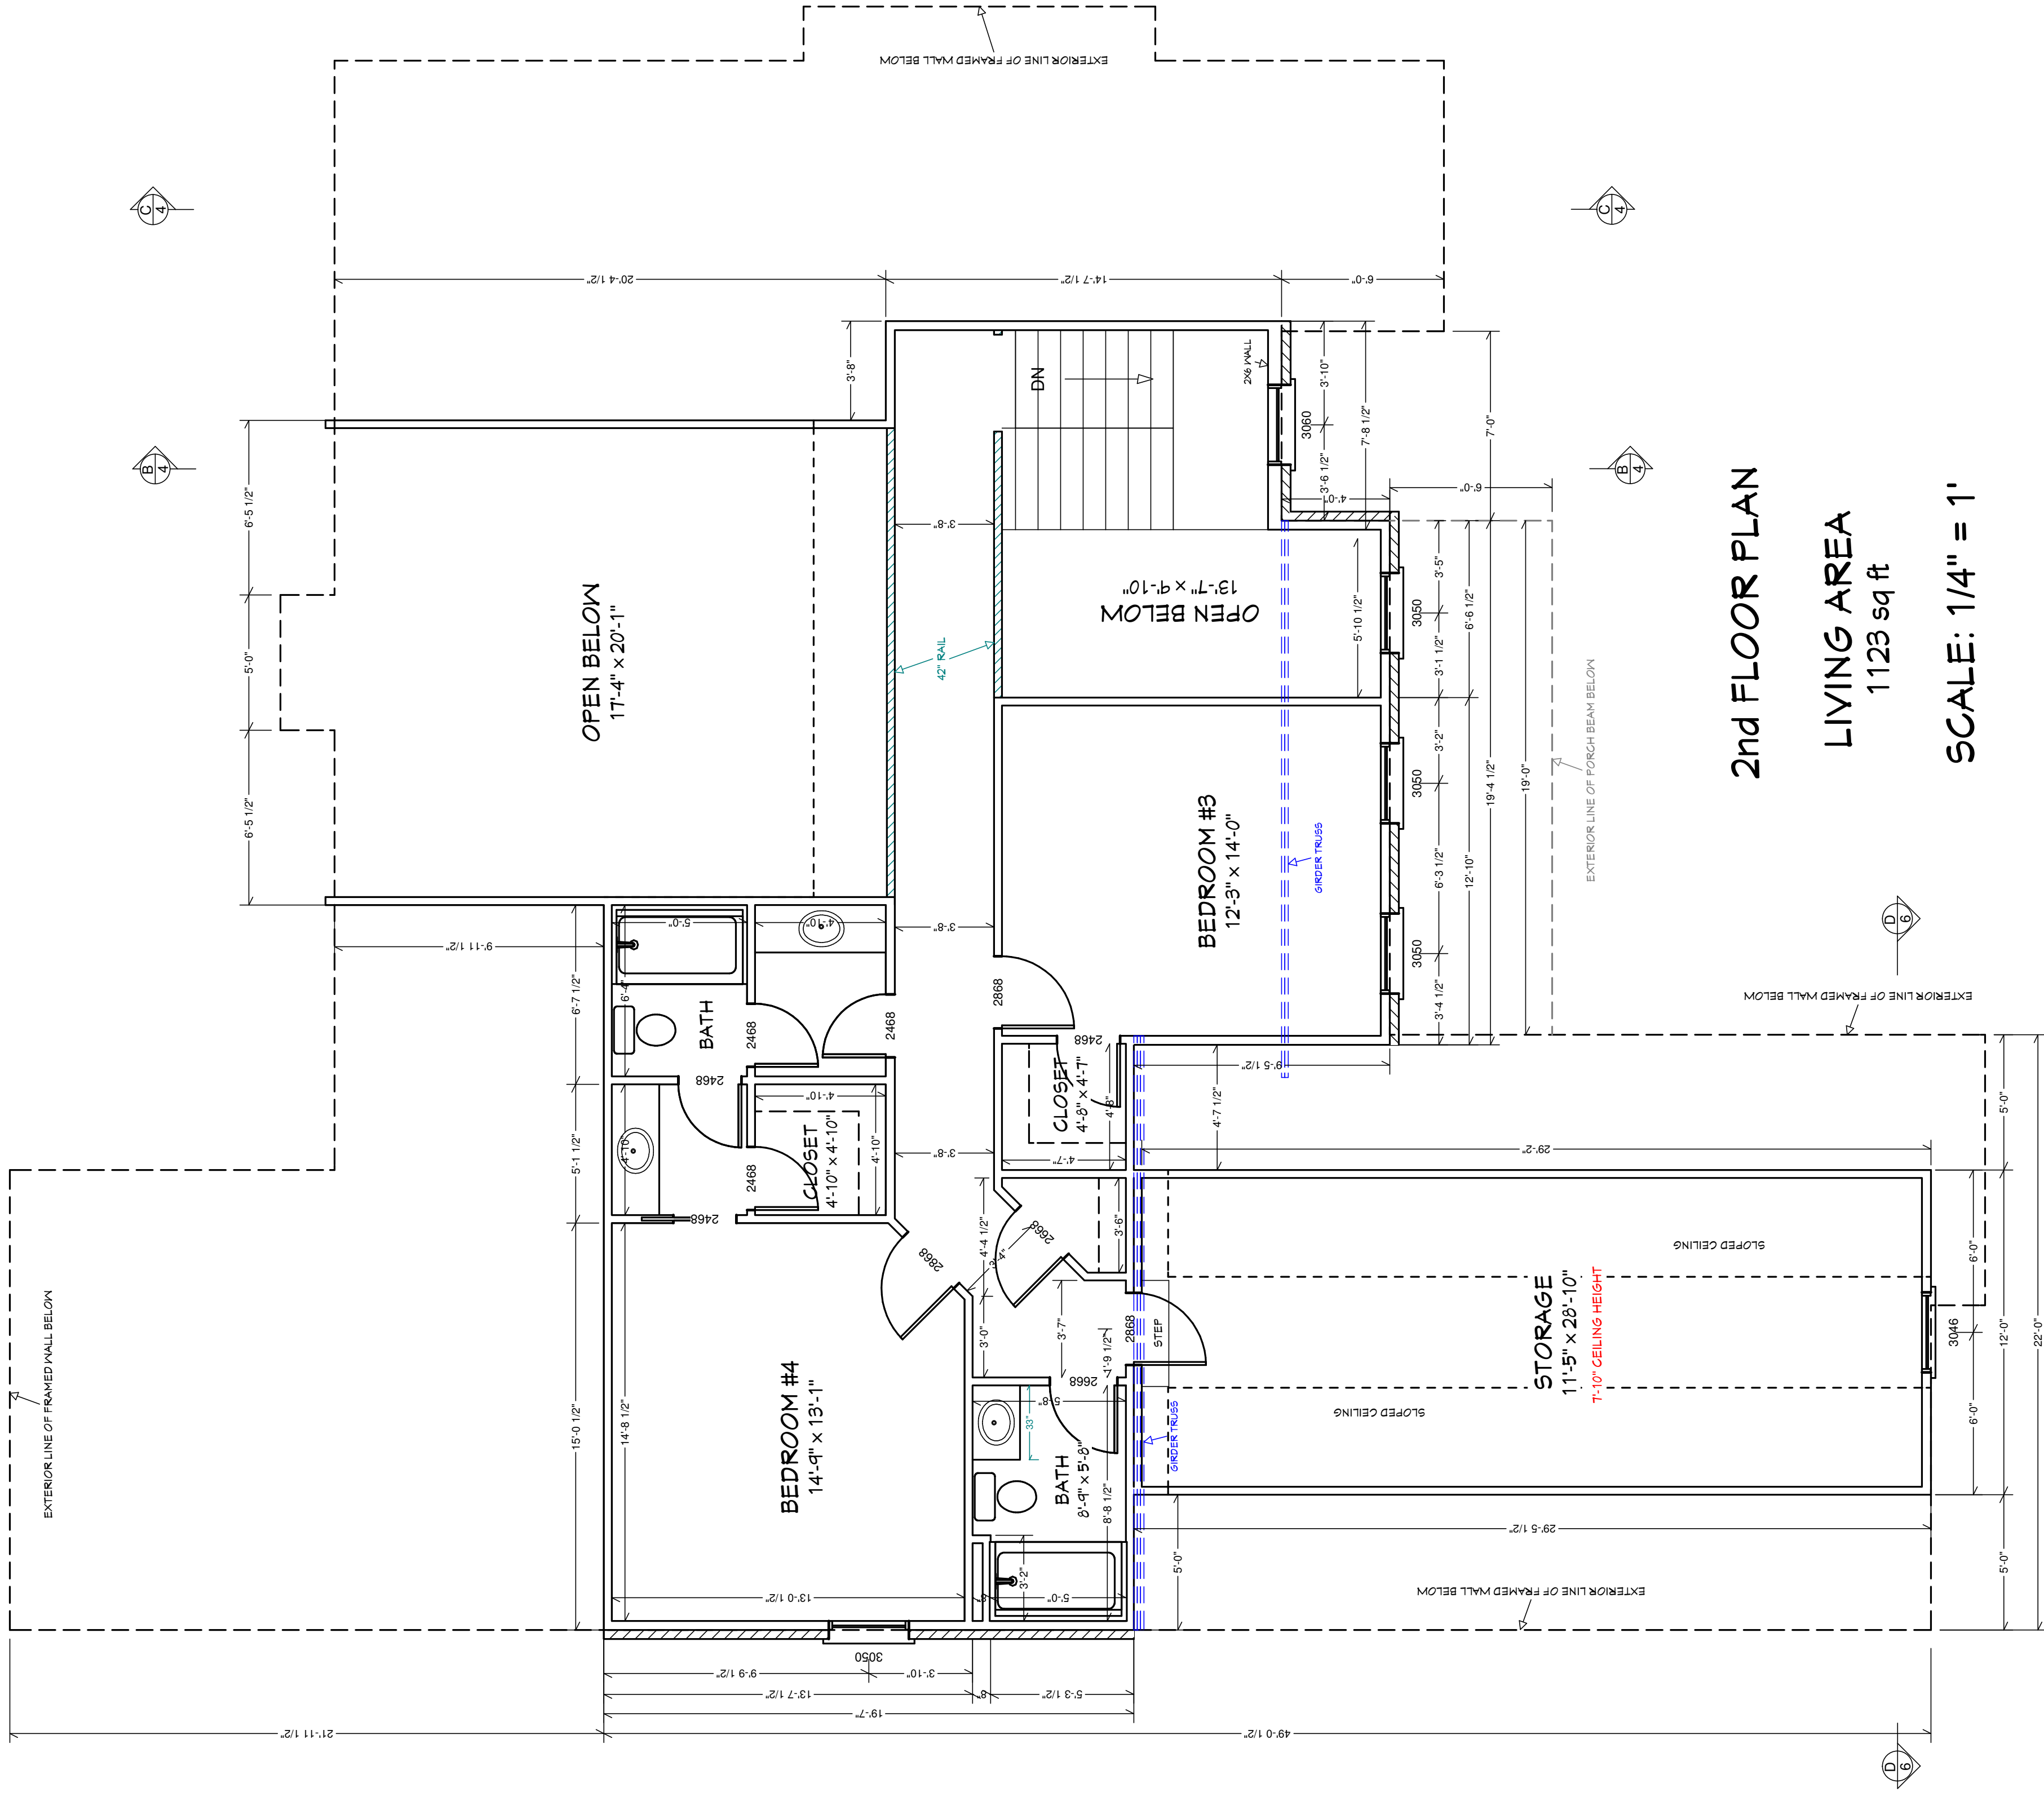


2nd FLOOR PLAN

LIVING AREA
1123 sq ft

SCALE: 1/4" = 1'

Preliminary Plan
(Not for Construction)

GREAT CARE & EFFORT HAVE GONE INTO THE CREATION & THE DESIGN OF THESE PLANS. HOWEVER, BECAUSE OF THE IMPOSSIBILITY OF PROVIDING DAY TO DAY CONTROL ON THE SITE, CONSULTATION, SUPERVISION AND CONTROL OVER THE ACTUAL CONSTRUCTION OF THE PROJECT ARE NECESSARY TO AVOID ANY DAMAGE, INCLUDING STRUCTURAL FAILURES, DUE TO ANY OMISSIONS, ERRORS OR ERRORS IN THE DESIGN OF THESE PLANS. USERS OF THESE PLANS SHALL REVIEW THE PLANS AND CHECK ALL DIMENSIONS, QUANTITIES, SPACING, AND MATERIALS. THE DESIGNER SHALL NOT BE HELD LIABLE FOR ERRORS.

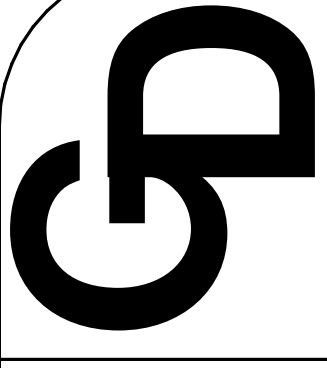

GRABER
DRAFTING
(812) 687-7653
www.graberdrafting.com

DRAWN BY:
FRED GRABER

1/12/15


REVISED
1/27/15

Preliminary Plan

NEW HOME PLANS FOR:
Sample Plan

PAGE

4 OF 4

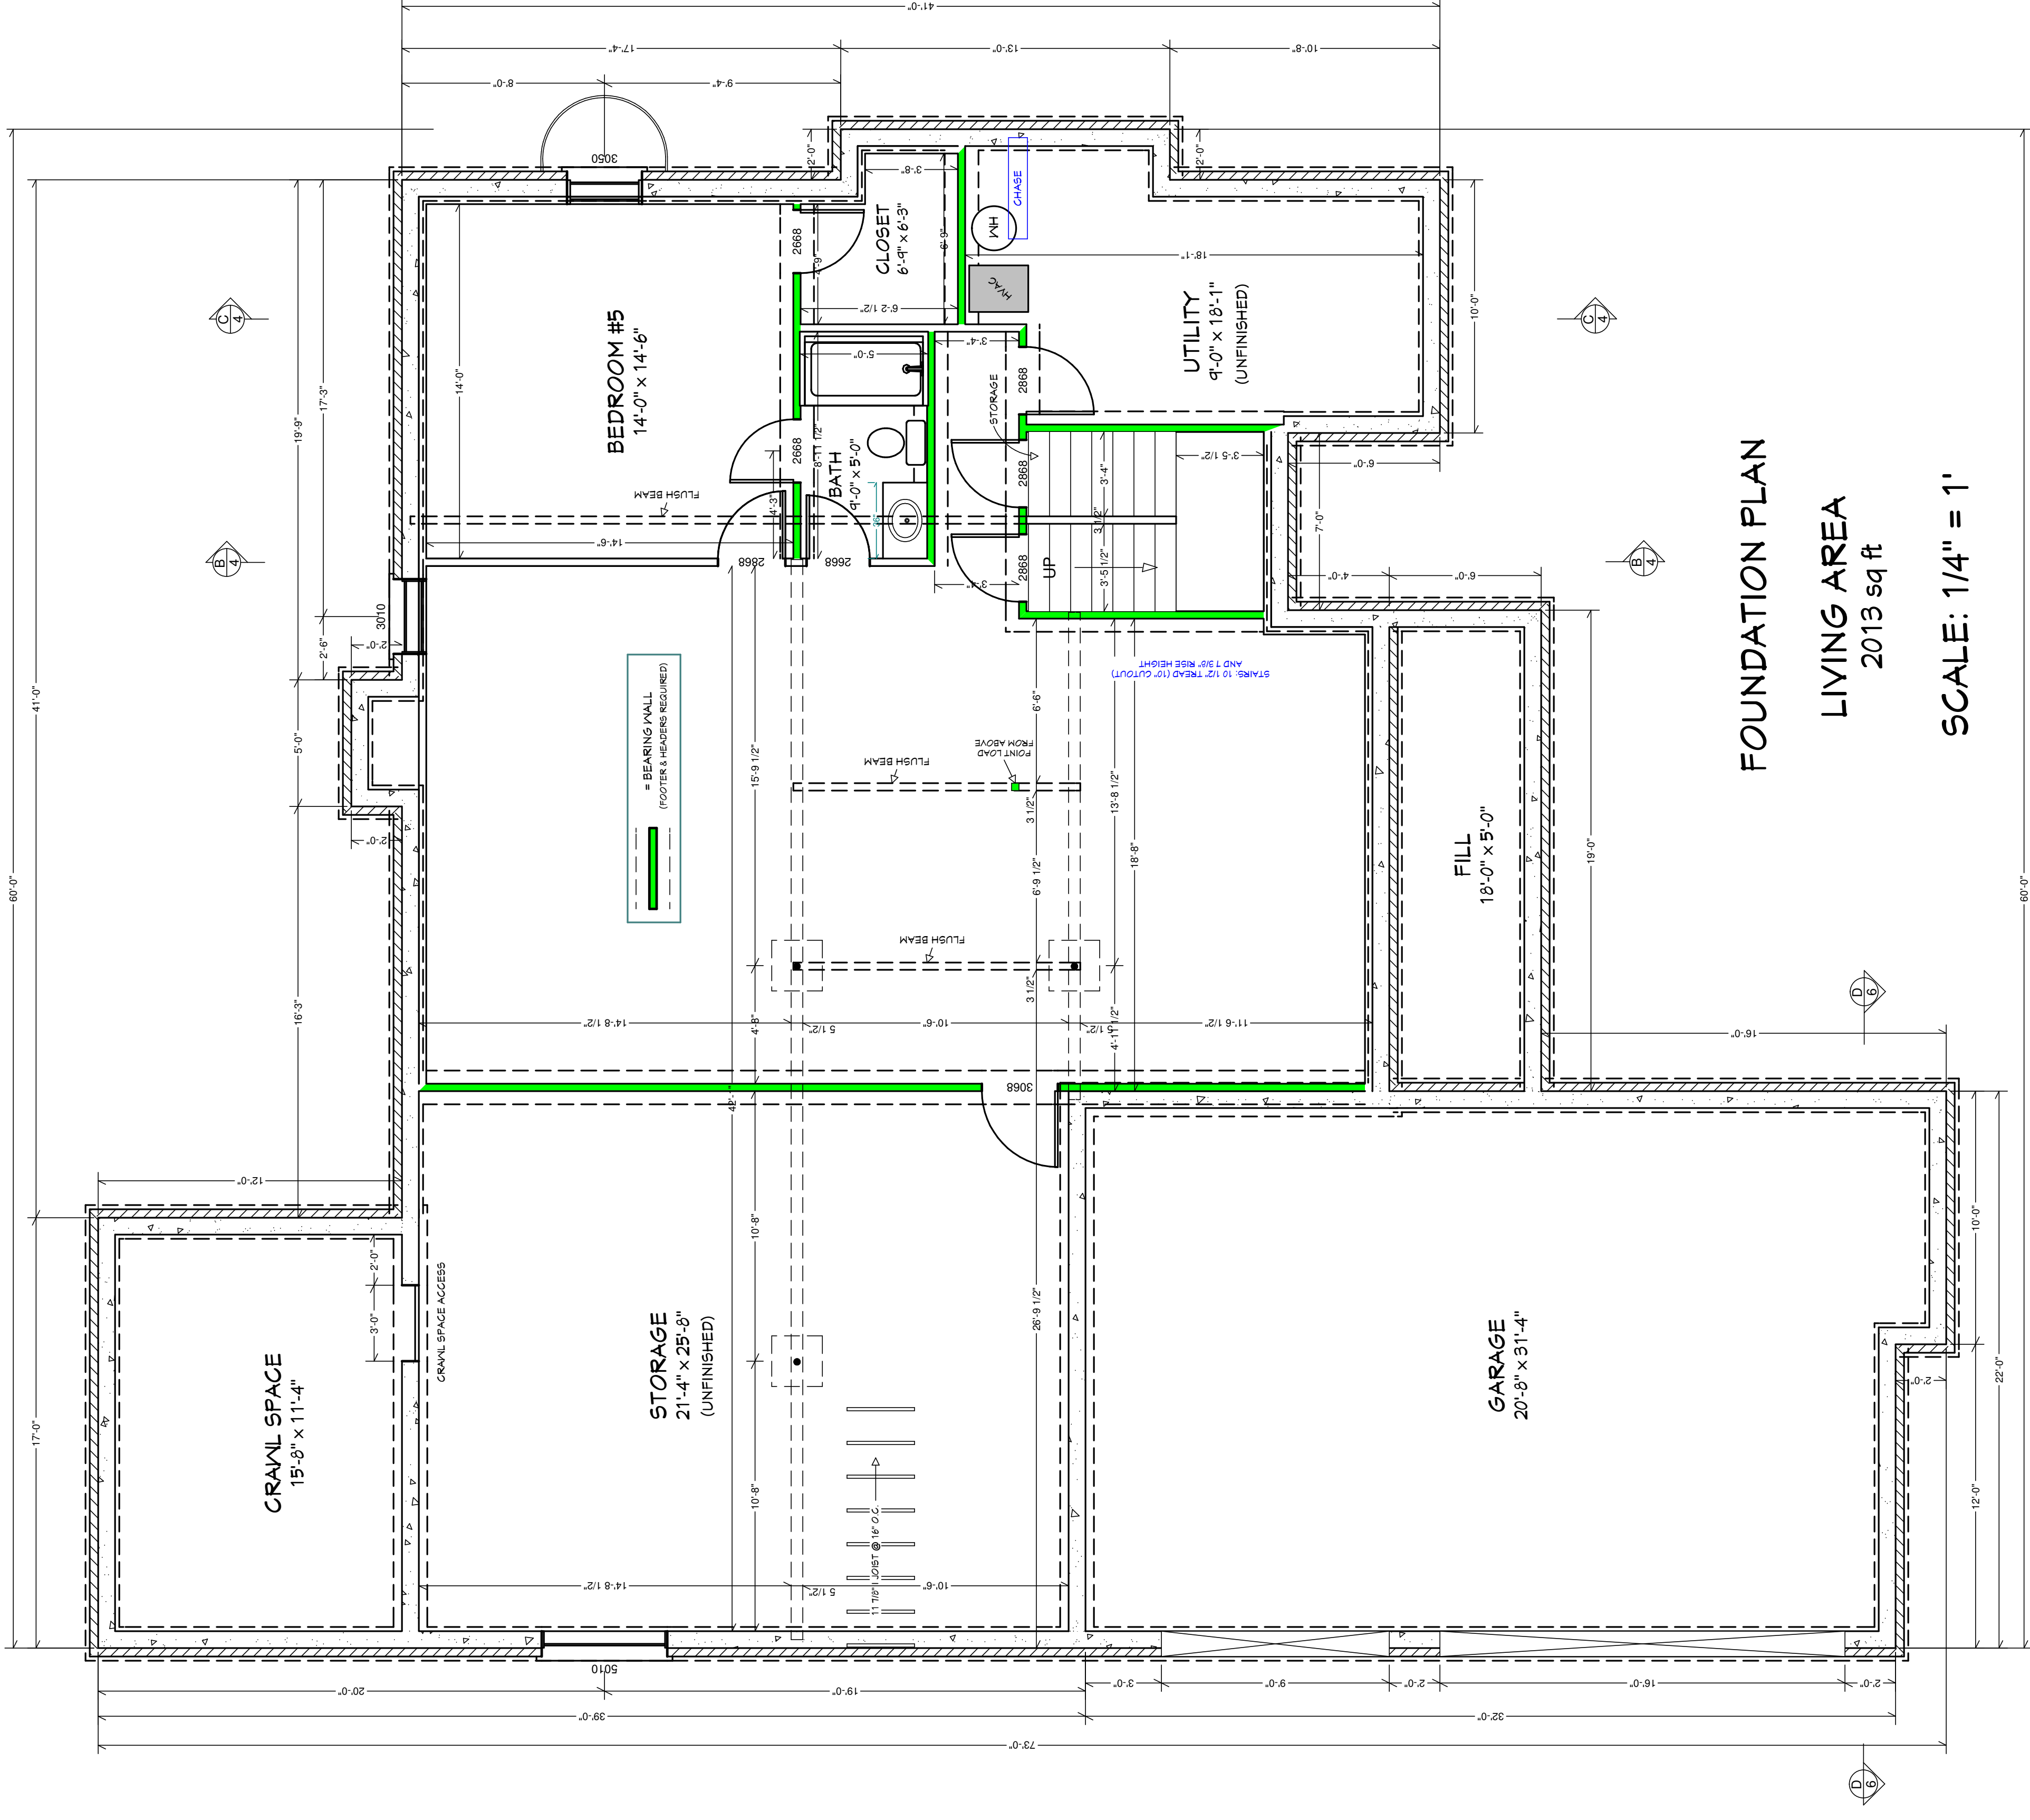

Preliminary Plan
(Not for Construction)

FOUNDATION PLAN

LIVING AREA
2013 sq ft

SCALE: 1/4" = 1'

GREAT CARE & EFFORT HAVE GONE INTO THE CREATION & THE DESIGN OF THESE PLANS. HOWEVER BECAUSE OF THE IMPOSSIBILITY OF PROVIDING DAY TO DAY * ON THE SITE. CONSULTATION, SUPERVISION AND CONTROL OVER THE ACTUAL CONSTRUCTION OF THE PROJECT IS THE RESPONSIBILITY OF THE CLIENT. ANY DAMAGE, INCLUDING STRUCTURAL FAILURES, DUE TO ANY DEFICIENCIES, OMISSIONS, OR ERRORS IN THE DESIGN OF THESE PLANS, USERS OF THESE PLANS SHALL REVIEW THE PLANS AND CHECK ALL DIMENSIONS, QUANTITIES, SPACING, AND MATERIALS. THE DESIGNER SHALL NOT BE HELD LIABLE FOR ERRORS.